


Legend For Parking Spaces In Naas

Type Of Parking Space	Colour/Symbol	Quantity
Streets or portions of streets in which parking is limited to One Hour Maximum Stay, during business hours (09:30 A.M. to 17:30 P.M.), €1.00 per hour. (Schedule A.)		115
Streets or portions of streets in which parking is limited to Two Hours Maximum Stay, during business hours (09:30 A.M. to 17:30 P.M.), €1.00 per hour. (Schedule B.)		299
Streets or portions of streets in which parking is limited to One Hour Maximum Stay, during business hours (09:30 A.M. to 17:30 P.M.), €3.00 per hour. (Schedule C.)		35
Areas in which Long Stay Parking is permitted (09:30 A.M. to 17:30 P.M.), (Schedule D), Boyles Car Park 24 hrs.		150
Areas in which Long Stay Parking is permitted (09:30 A.M. to 17:30 P.M.), (Schedule E.)		106
Areas in which Commercial Un/Loading only is permitted, between 09:30 A.M. and 11:30 A.M. (Pay Parking 11:30 A.M. to 17:30 P.M.), (Schedule F.)		19
Areas in which Commercial Un/Loading only is permitted at any time. (Schedule G.)		4
Areas in which Bus Step-Down only is permitted at any time. (Schedule H.)		8
Areas in which School Bus Step-Down only is permitted (From Sept. To June) (Schedule I.)		4
Areas in which Appointed Taxi Stand only, at any time. (Schedule J.)		11
Areas in which Appointed Gardai Vehicles Only, at any time. (Schedule K.)		4
Streets or portions of streets in which parking is prohibited at any time except for Prison Service Vehicles. (Schedule L.)		1
Streets or portions of streets in which parking is limited to Accessibility Parking, at any time. (Schedule M.)		29
Streets or portions of streets in which parking is limited to Age Friendly Parking at any time. (Schedule N.)		2
Streets or portions of streets in which parking is limited to the charging of electric powered vehicles only, at any time. (Schedule O.)		6
Areas in which Long Term Bus Parking is permitted at any time. (Schedule P.)		2
Streets or portions of streets in which parking is currently Undesignated		3
Total Number Of Parking Spaces Available In Naas Town Centre		798

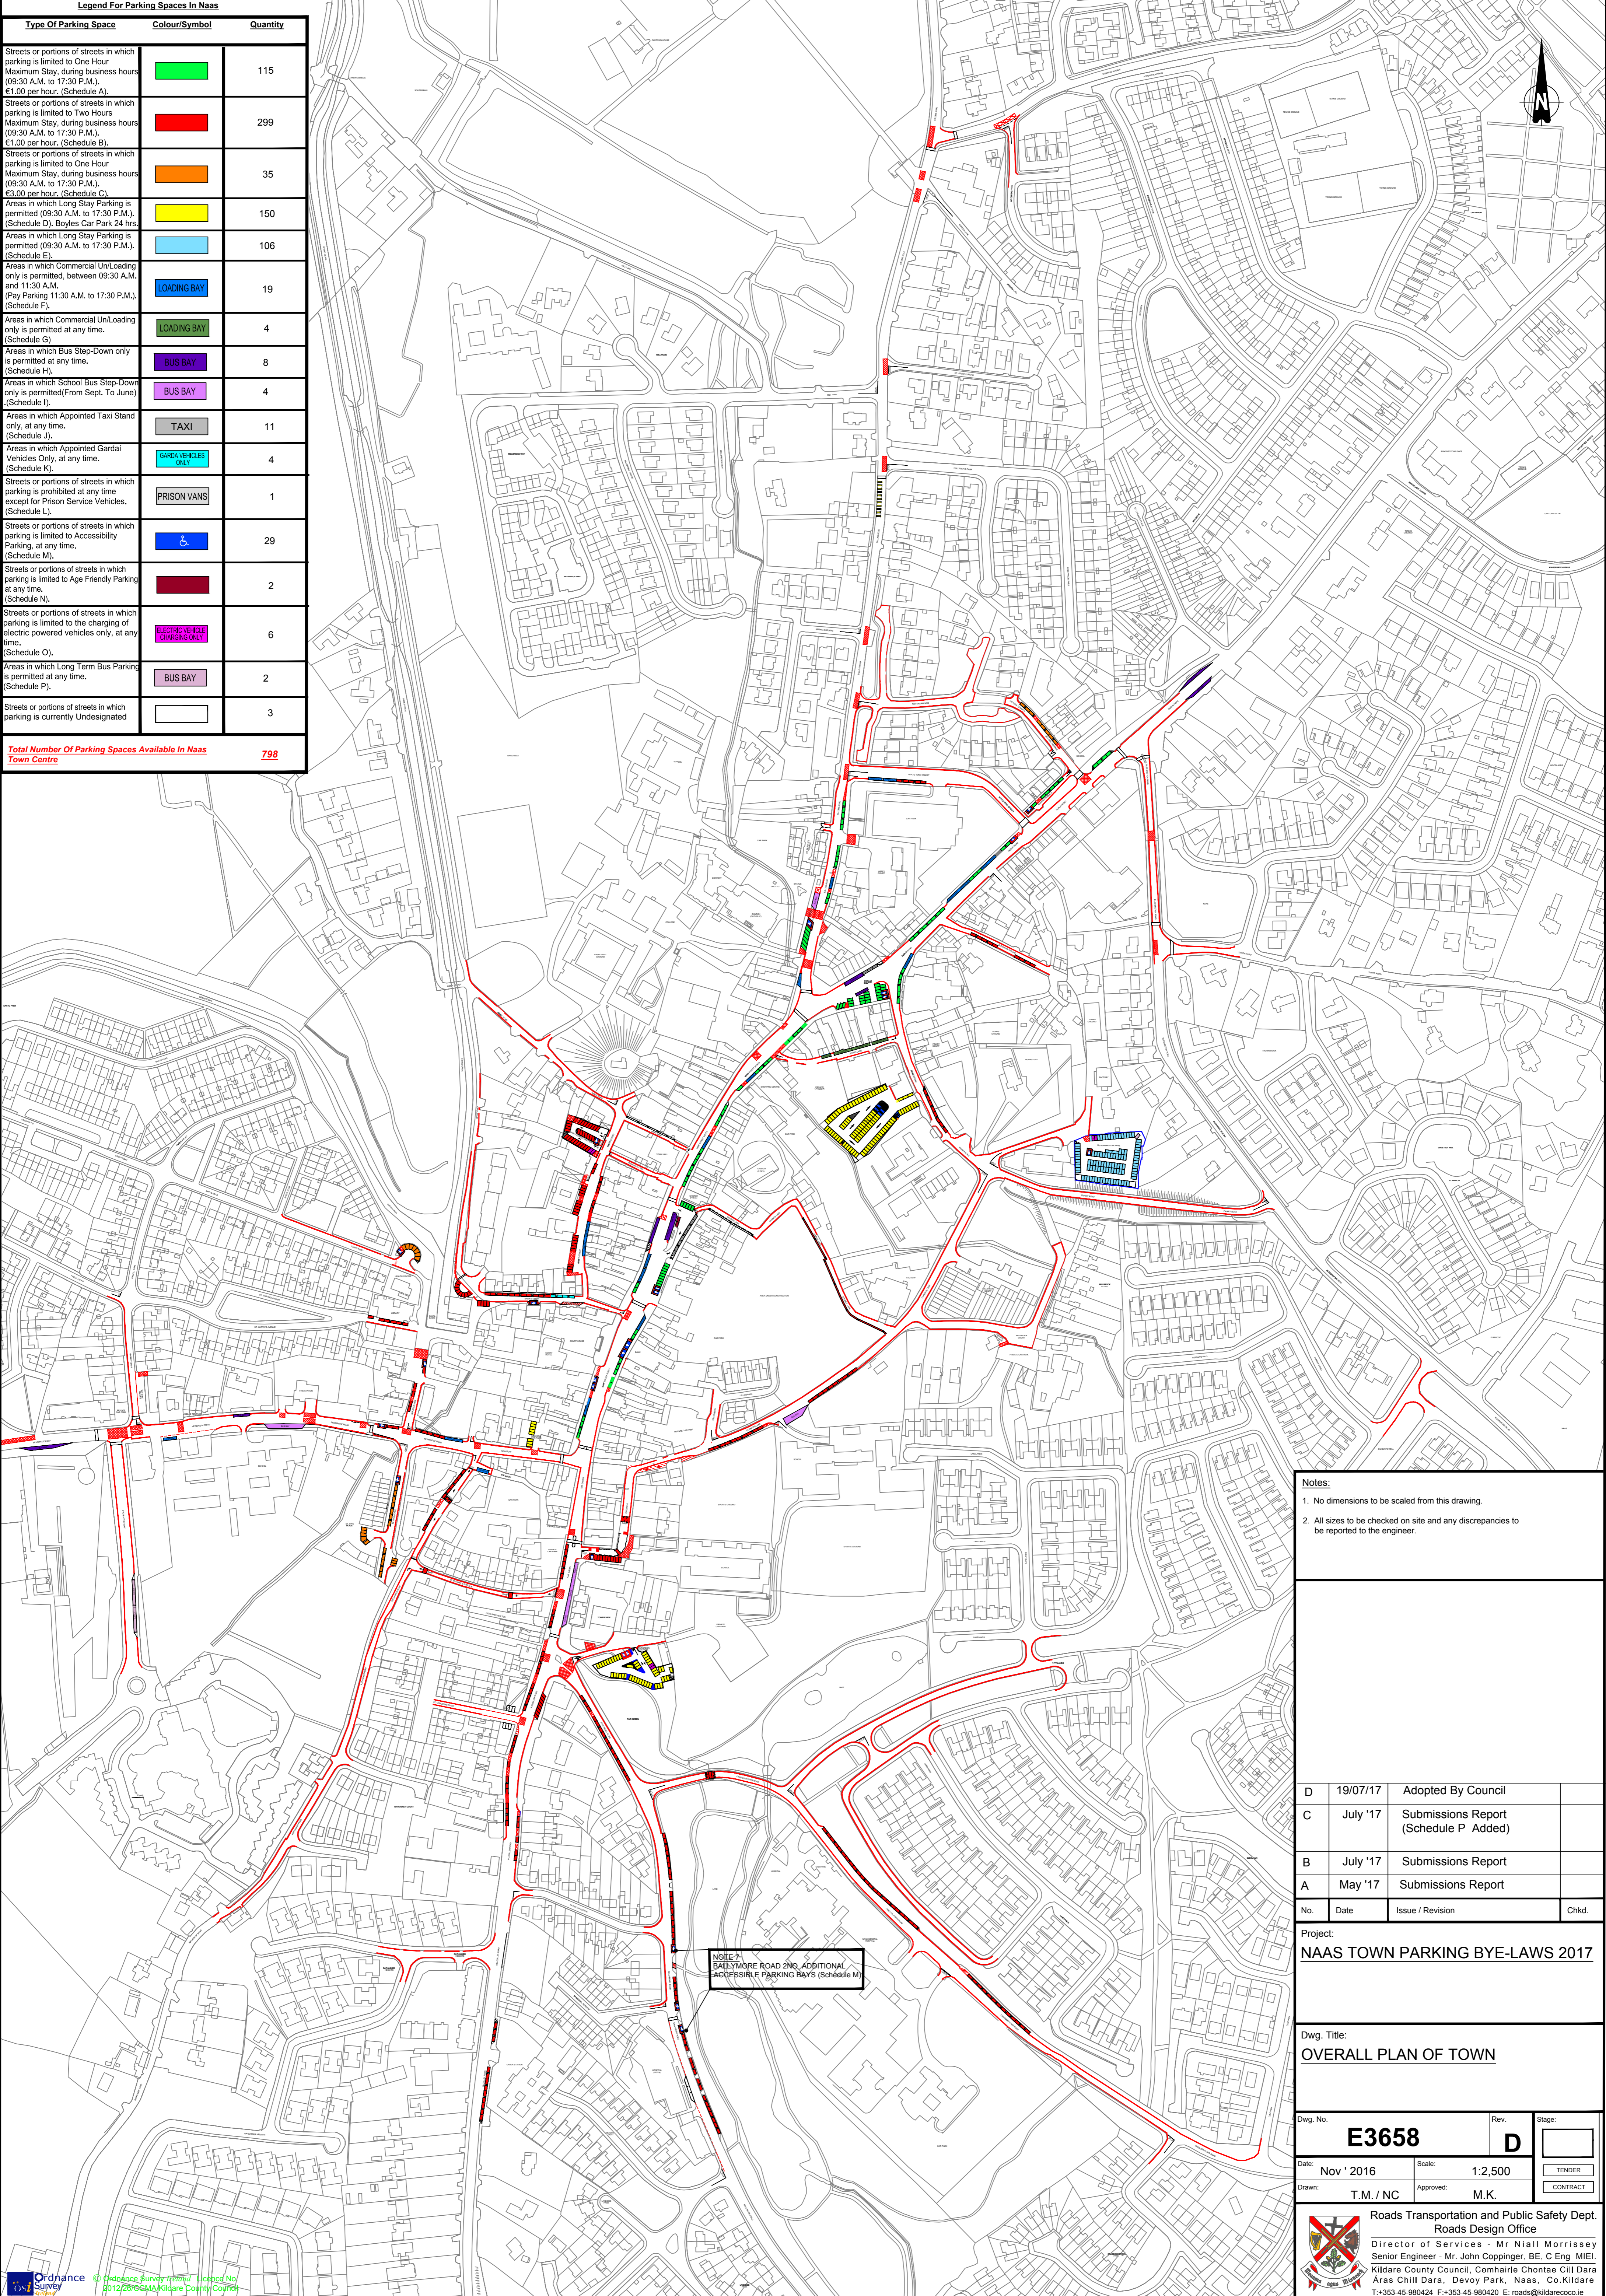

NOTE -> BALLYMORE ROAD 2NO. ADDITIONAL ACCESSIBLE PARKING BAYS (Schedule M)

- Notes:**
- No dimensions to be scaled from this drawing.
 - All sizes to be checked on site and any discrepancies to be reported to the engineer.

D	19/07/17	Adopted By Council
C	July '17	Submissions Report (Schedule P Added)
B	July '17	Submissions Report
A	May '17	Submissions Report

No. Date Issue / Revision Chkd.
 Project:
NAAS TOWN PARKING BYE-LAWS 2017

Dwg. Title:
OVERALL PLAN OF TOWN

Dwg. No.	E3658	Rev.	D	Stage:	<input type="checkbox"/>
Date:	Nov ' 2016	Scale:	1:2,500	TENDER	<input type="checkbox"/>
Drawn:	T.M. / NC	Approved:	M.K.	CONTRACT	<input type="checkbox"/>

Roads Transportation and Public Safety Dept.
 Roads Design Office
 Director of Services - Mr Niall Morrissey
 Senior Engineer - Mr. John Coppinger, BE, C Eng. MIEI.
 Kildare County Council, Camhairle Chontae Cill Dara
 Aras Chill Dara, Devoy Park, Naas, Co.Kildare
 T:+353-45-980424 F:+353-45-980420 E: roads@kildarecoco.ie