


100  
0 10  
A1

DO NOT SCALE


File: 5208214-ATK-XX-XX-DR-C-950101.dwg  
Date: Dec 16, 2022 - 10:42am  
Plotted by: yamacho

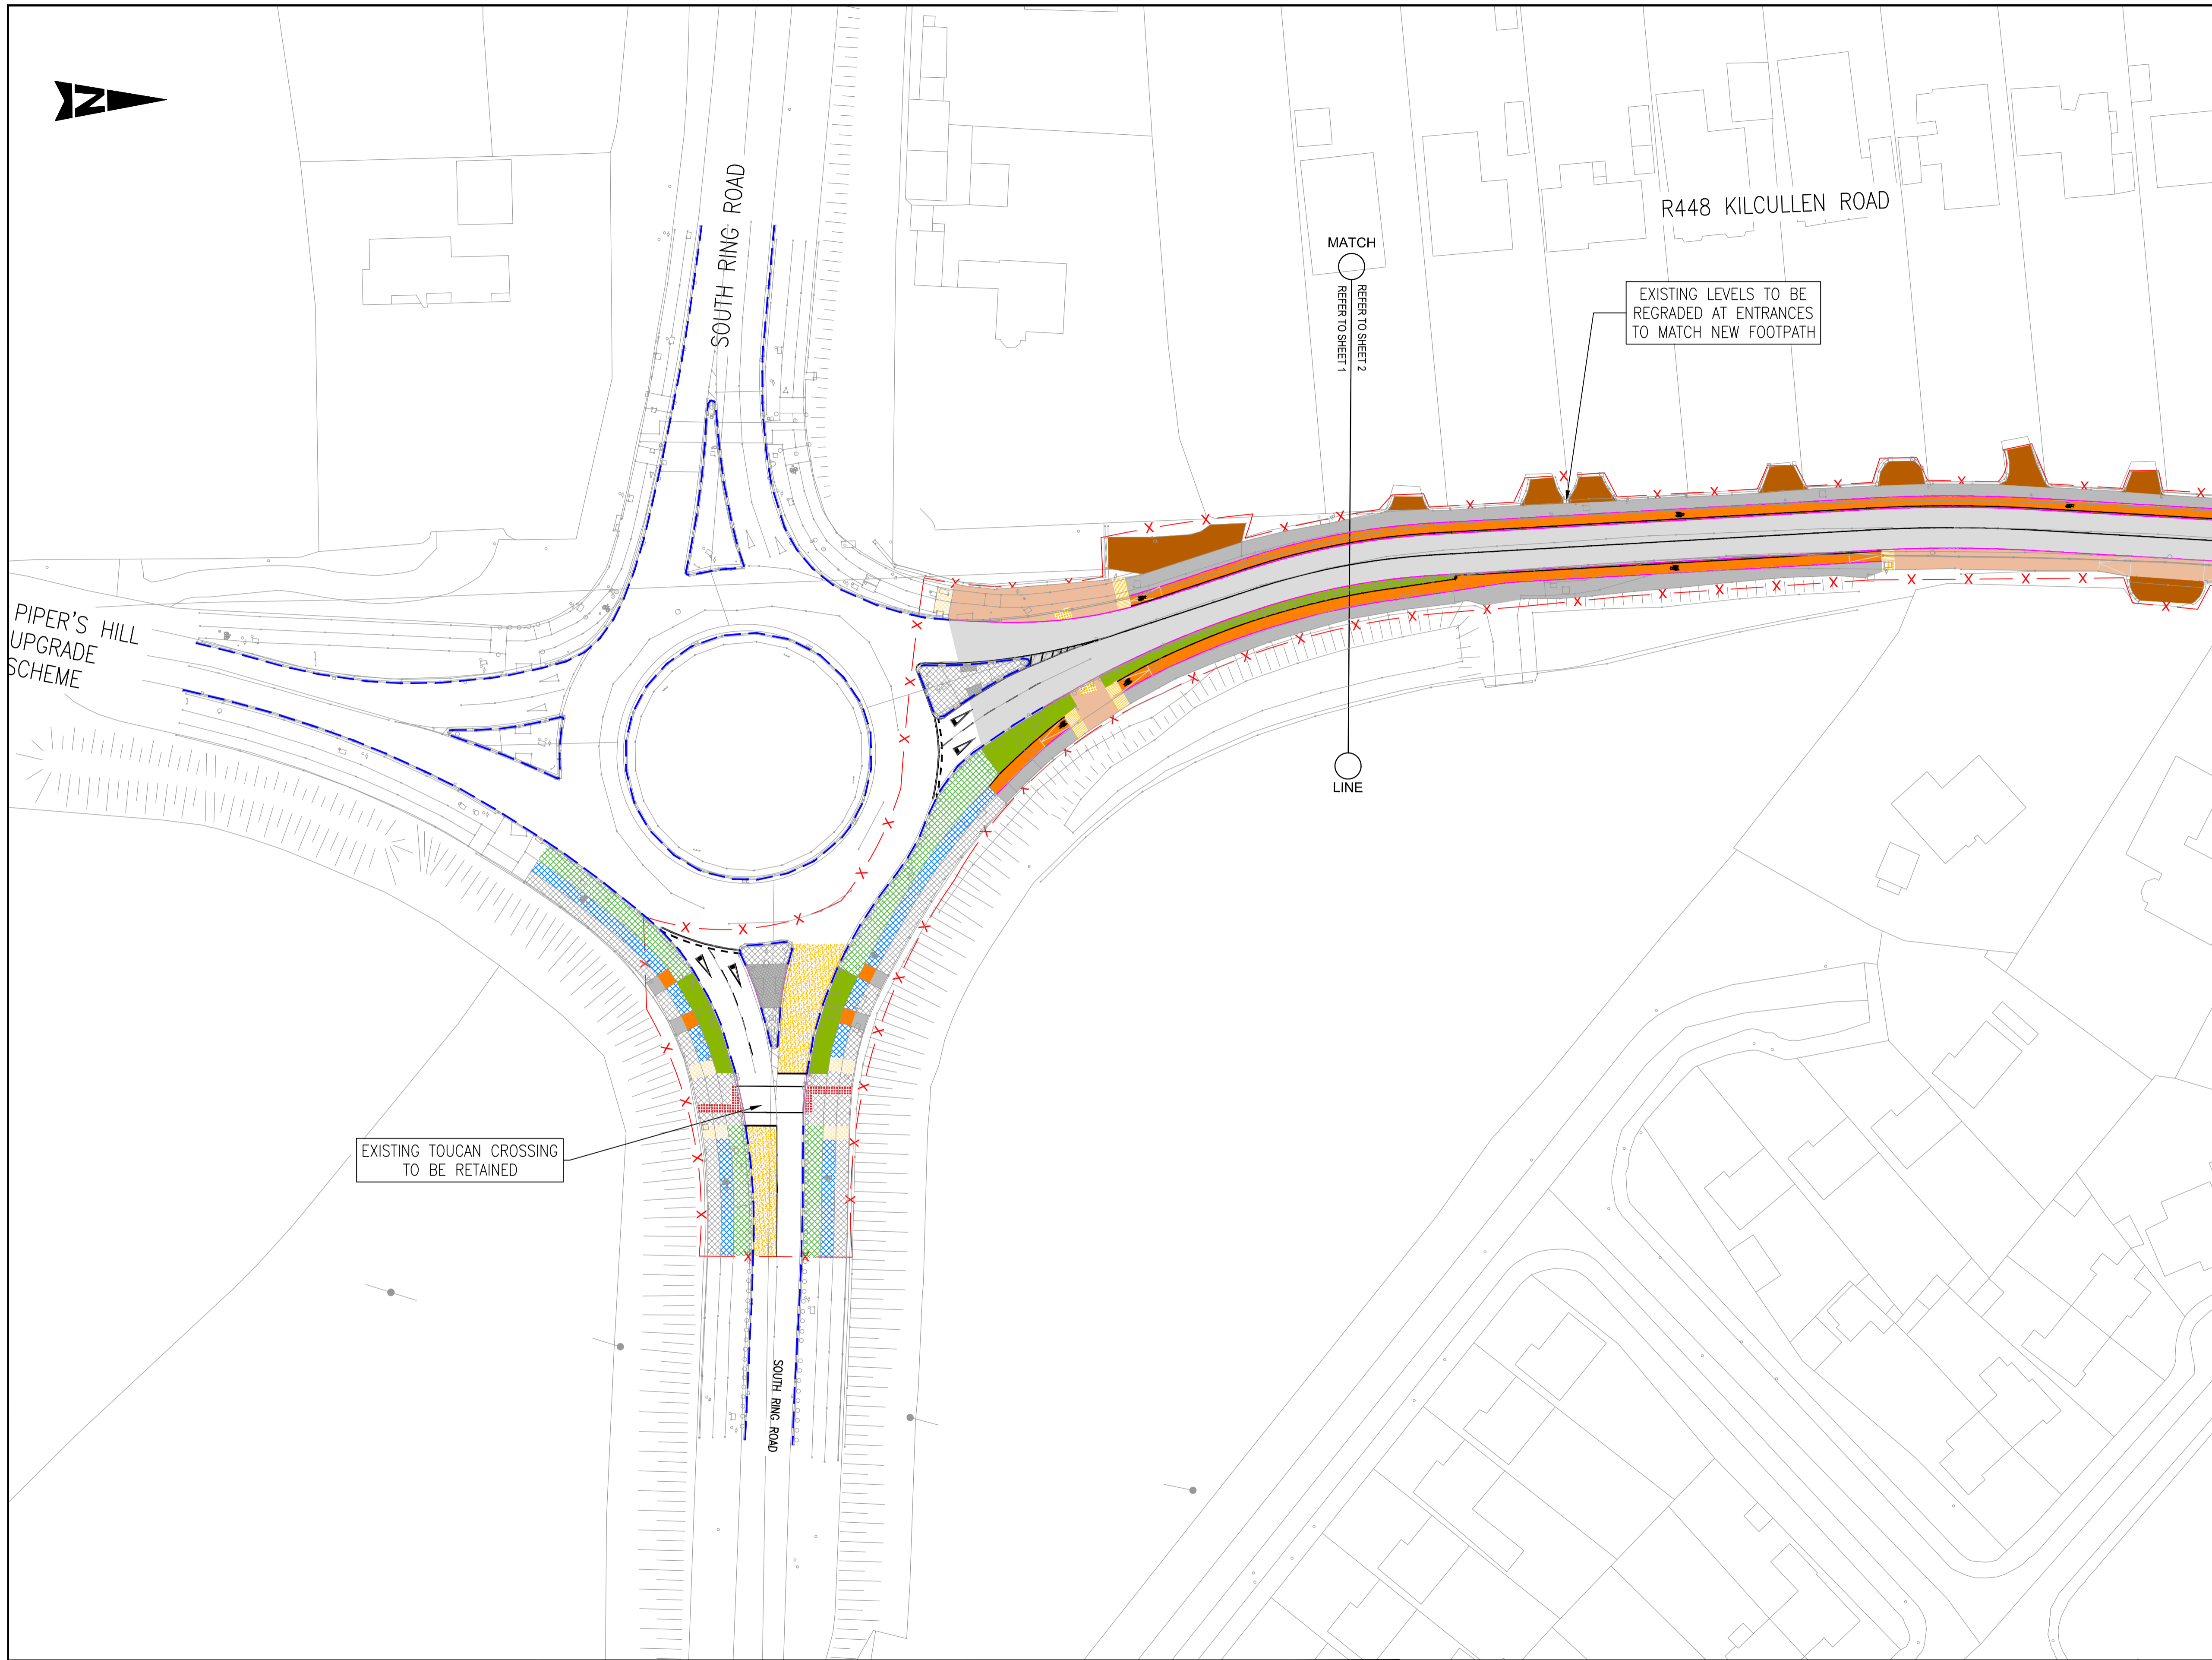

- GENERAL NOTES**
1. ALL DIMENSIONS ARE IN MILLIMETRES UNLESS NOTED OTHERWISE
  2. ONLY WRITTEN DIMENSIONS SHALL BE USED. NO DIMENSIONS SHALL BE SCALED FROM THE DRAWINGS
  3. ALL LEVELS ARE IN METRES AND ARE TO MALIN HEAD DATUM
  4. ALL COORDINATES ARE IN METRES AND ARE TO IRISH TRANSVERSE MERCATOR
  5. DRAWINGS ARE TO BE READ IN CONJUNCTION WITH THE SPECIFICATION

- LEGEND:**
- x---x--- EXTENT OF WORKS
  - PROPOSED RAISED CYCLE TRACK
  - PROPOSED CYCLE TRACK RED SURFACE
  - PROPOSED PED/CYCLIST SHARED SPACE
  - PROPOSED FOOTPATH
  - PROPOSED CARRIAGEWAY
  - PROPOSED BLOCK PAVING
  - PROPOSED RAISED TABLE/RAMP
  - PROPOSED GRASS VERGE
  - PROPOSED CONTROLLED TACTILES
  - PROPOSED UNCONTROLLED TACTILES
  - PROPOSED LADDER AND TRAMLINE TACTILES
  - PROPOSED BUFFER/ISLAND
  - PROPOSED ANTI-SKID SURFACING
  - PROPOSED KERBLINE
  - --- EXISTING KERB TO BE RETAINED
  - --- PROPOSED PRECAST FLUSH KERB
  - --- EXISTING FOOTPATH TO BE RETAINED
  - --- EXISTING CYCLE TRACK TO BE RETAINED
  - --- EXISTING GRASS VERGE TO BE RETAINED

© ORDNANCE SURVEY IRELAND LICENSE NR. AR 0082521. ORDNANCE SURVEY IRELAND & GOVERNMENT OF IRELAND  
ATKINS WILL NOT TO BE HELD LIABLE FOR THE USE OF THIS DATA ON ANY PROJECT OTHER THAN THE PROJECT.

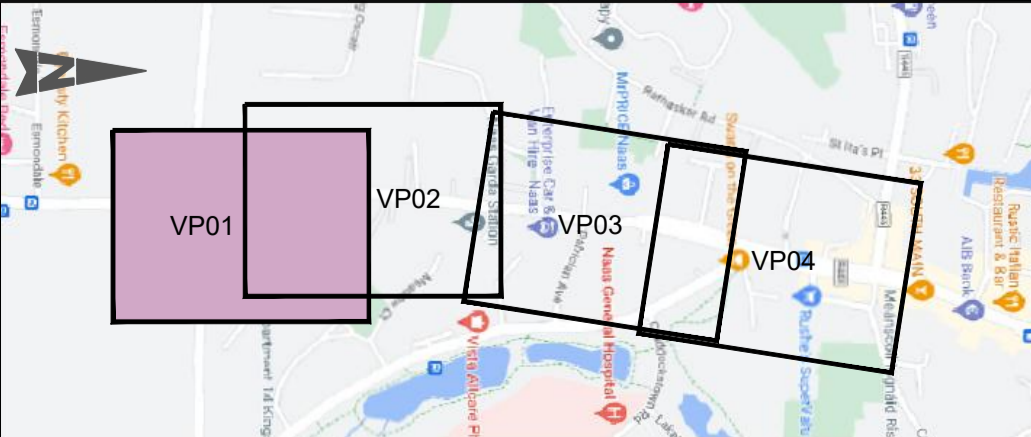

Rev	Description	By	Date	Chk'd	Rev'd	Auth
C01	FOR INFORMATION	AR	15.12.22	AR	SW	SW

**ATKINS**  
Member of the SNC-Lavalin Group

Atkins House, 150-155 Ainslie Business Park, Swords, Co. Dublin  
Tel (+353) 01 810 8000 Fax (+353) 01 810 8001

Unit 2B, 2200 Cork Airport Business Park, Cork  
Tel (+353) 021 429 0300 Fax (+353) 021 429 0360

1st Floor Technology House Parkmore Technology Park, Galway  
Tel (+353) 091 786 050 Fax (+353) 091 779 830

Client: **KILDARE COUNTY COUNCIL**

Project: **KILCULLEN ROAD CYCLE SCHEME**

Purpose: <b>CONSTRUCTION</b>		Title: <b>GENERAL ARRANGEMENT SHEET 1 OF 4</b>			
Original Scale: <b>1:500 at A1</b>	Drawn: <b>AK</b>	Checked: <b>AR</b>	Reviewed: <b>SW</b>	Authorised: <b>SW</b>	
1:1000 at A3	Date: 15.12.22	Date: 15.12.22	Date: 15.12.22	Date: 15.12.22	
Status: <b>A5</b>	Drawing Number: <b>5208214-ATK-XX-XX-DR-C-950101</b>			Rev: <b>C01</b>	