


A1
DO NOT SCALE

DO NOT SCALE

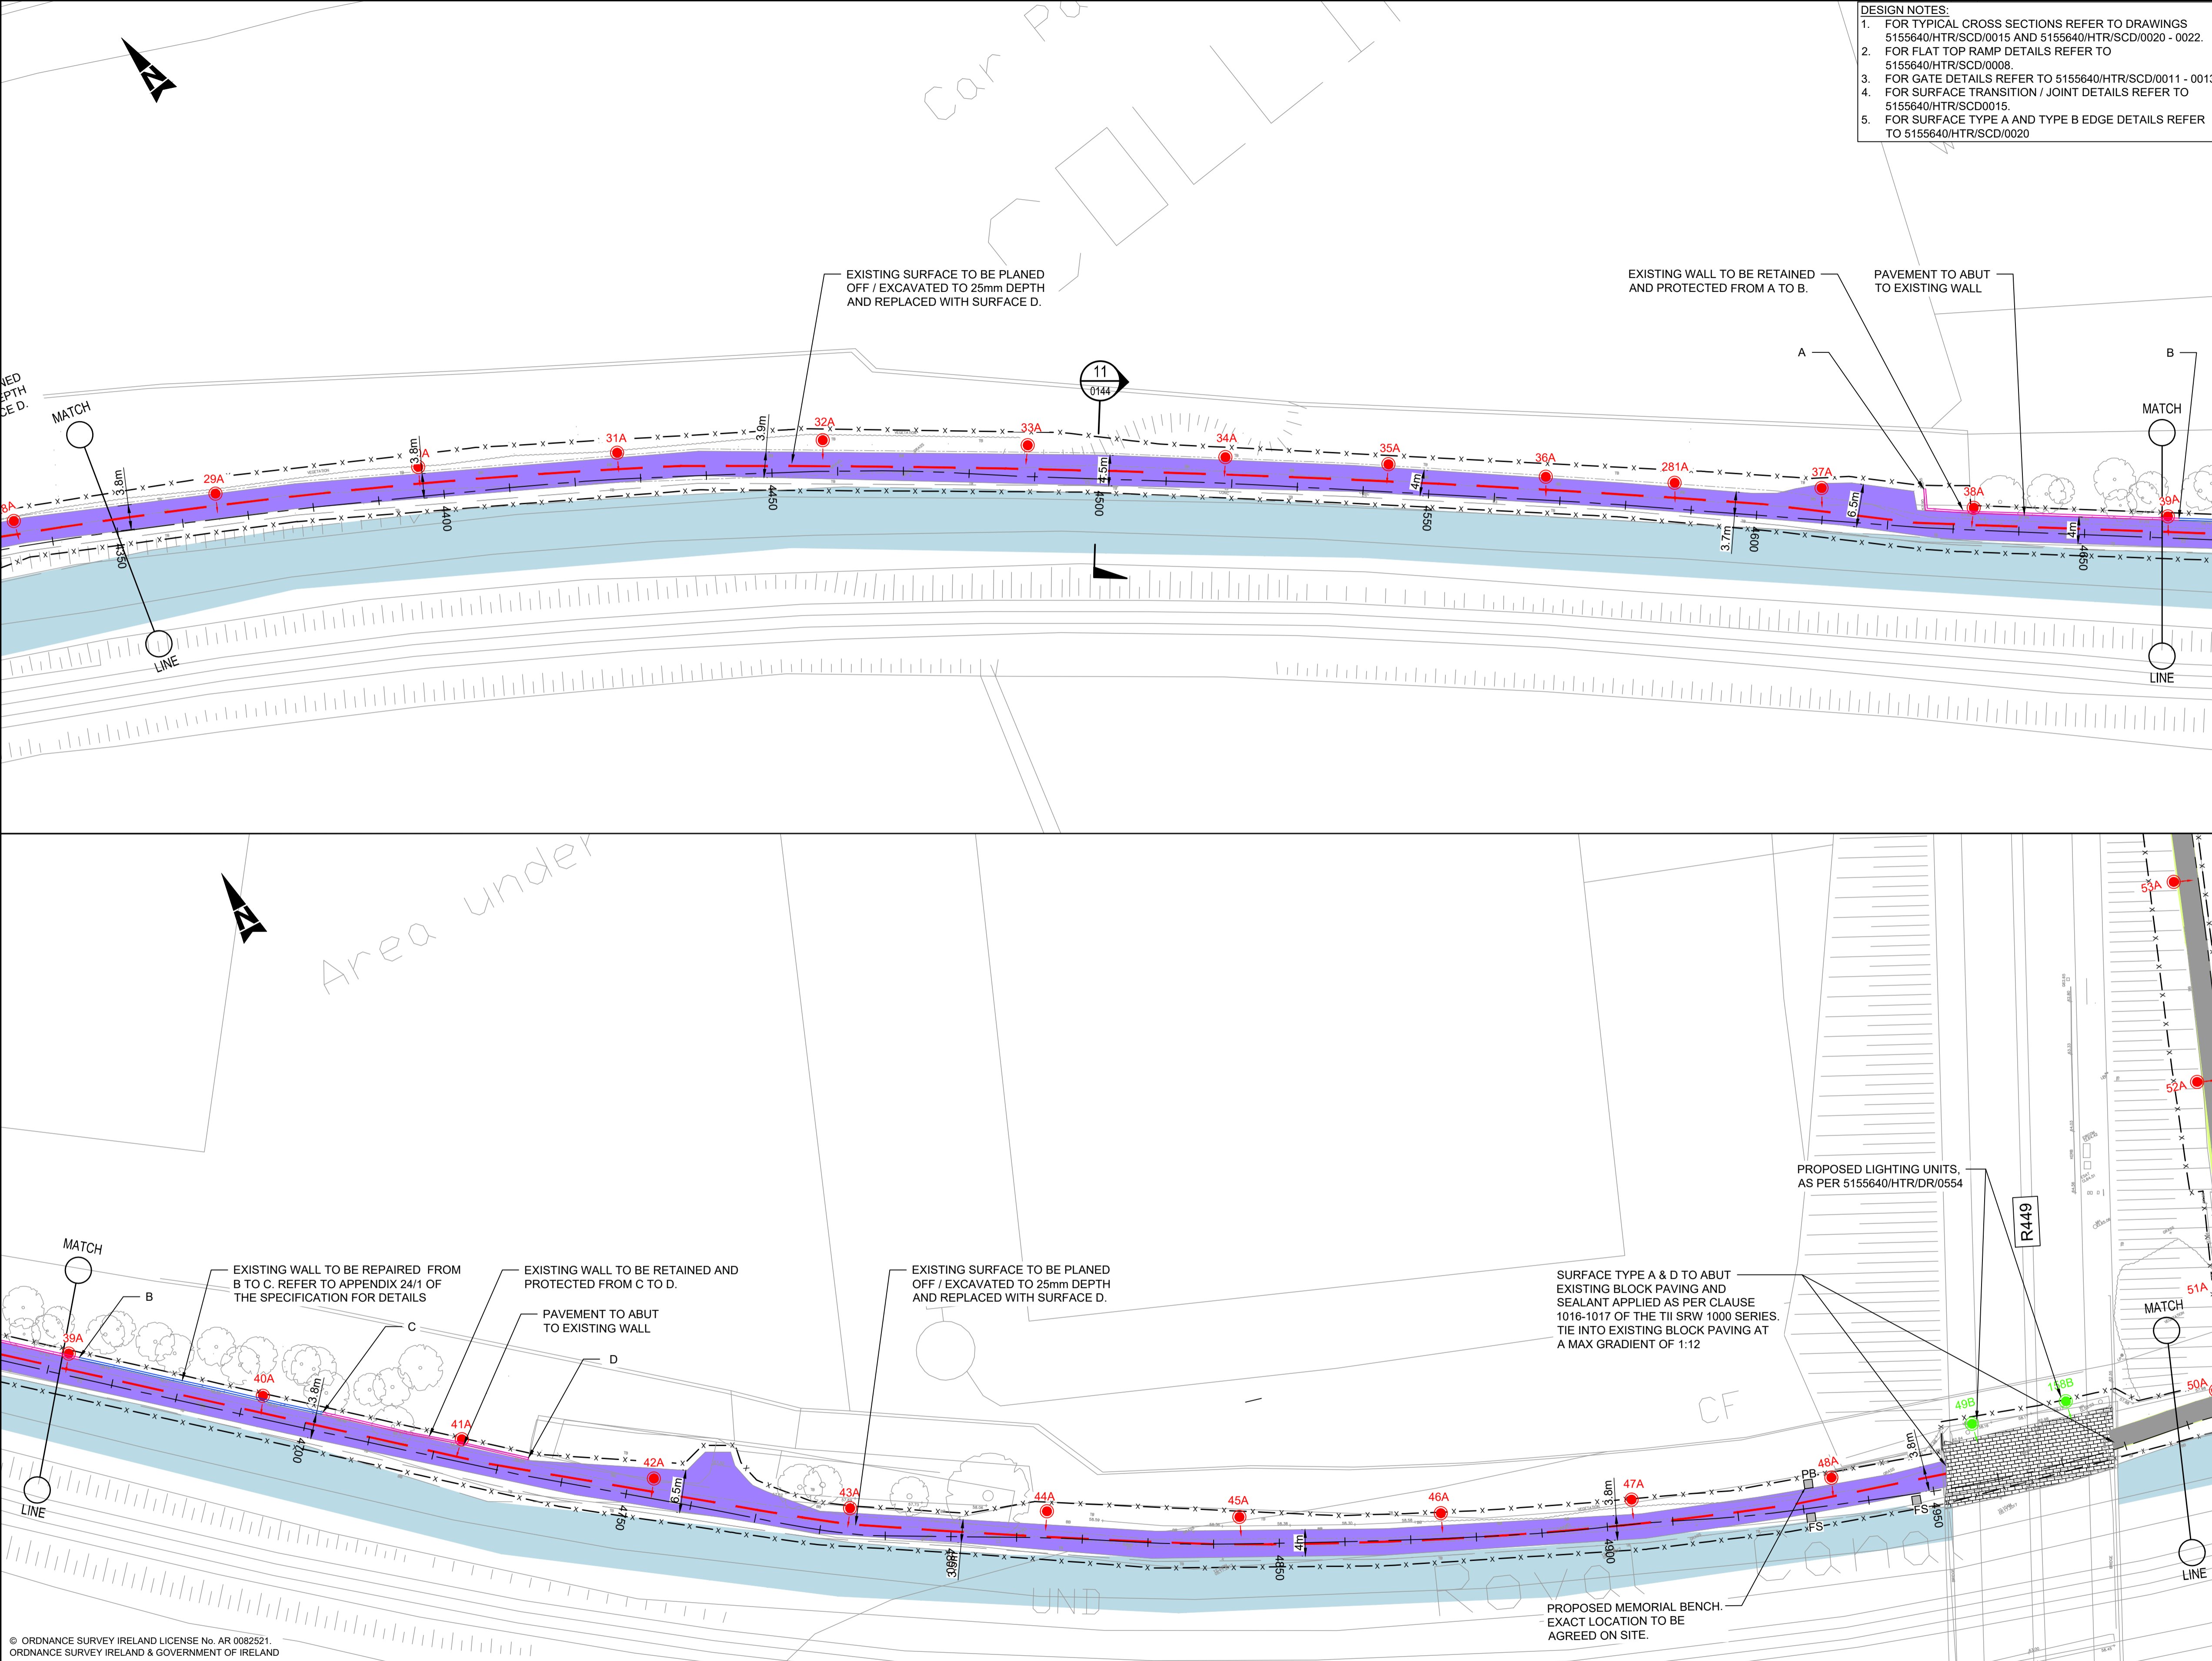

DESIGN NOTES:

- FOR TYPICAL CROSS SECTIONS REFER TO DRAWINGS 5155640/HTR/SCD/0015 AND 5155640/HTR/SCD/0020 - 0022.
- FOR FLAT TOP RAMP DETAILS REFER TO 5155640/HTR/SCD/0008.
- FOR GATE DETAILS REFER TO 5155640/HTR/SCD/0011 - 0013.
- FOR SURFACE TRANSITION / JOINT DETAILS REFER TO 5155640/HTR/SCD/0015.
- FOR SURFACE TYPE A AND TYPE B EDGE DETAILS REFER TO 5155640/HTR/SCD/0020


GENERAL NOTES

- ALL DIMENSIONS ARE IN MILLIMETRES UNLESS NOTED OTHERWISE
- ONLY WRITTEN DIMENSIONS SHALL BE USED. NO DIMENSIONS SHALL BE SCALED FROM THE DRAWINGS
- ALL LEVELS ARE IN METRES AND ARE TO MALIN HEAD DATUM
- ALL COORDINATES ARE IN METRES AND ARE TO IRISH TRANSVERSE MERCATOR
- DRAWINGS ARE TO BE READ IN CONJUNCTION WITH THE SPECIFICATION

- LEGEND**
- - - - - EXTENT OF WORKS
 - [Symbol] SURFACE A: PROPOSED BITUMINOUS SURFACE GREENWAY, TO APPENDIX 7/1
 - [Symbol] SURFACE B: PROPOSED GRIT SURFACE, TO APPENDIX 7/1
 - [Symbol] SURFACE C: RESURFACED GRIT SURFACE, TO APPENDIX 7/1
 - [Symbol] SURFACE D: PROPOSED BITUMINOUS INLAY TO APPENDIX 7/1
 - [Symbol] SURFACE E: PROPOSED BITUMINOUS INLAY TO APPENDIX 7/1
 - [Symbol] SURFACE F: PROPOSED BITUMINOUS INLAY TO APPENDIX 7/1
 - [Symbol] TACTILE PAVING AS PER 5155640/HTR/SCD/0004 (UNCONTROLLED JUNCTION)
 - [Symbol] TACTILE PAVING AS PER 5155640/HTR/SCD/0004 (LADDER & TRAMLINE)
 - [Symbol] NARROWED / WIDENED GREENWAY
 - [Symbol] BITUMINOUS FOOTWAY TO APPENDIX 11/1
 - [Symbol] PROPOSED EARTHWORKS / VERGE
 - [Symbol] EXISTING SURFACED AREA TO BE RETAINED
 - [Symbol] RE-INSTALL PAVING BLOCKS
 - [Symbol] ROYAL CANAL
 - [Symbol] PROPOSED CONCRETE FOOTWAY / BUILD-OUT TO APPENDIX 11/1
 - [Symbol] EXISTING KERB TO BE RETAINED
 - [Symbol] TYPE A PRECAST CONCRETE KERB TO CC-SCD-01101 (WITH 125mm UPSTAND)
 - [Symbol] PRECAST CONCRETE KERB TO CC-SCD-01101 (TRANSITION 80mm / 125mm TO 0mm UPSTAND)
 - [Symbol] TYPE A PRECAST CONCRETE KERB TO CC-SCD-01101 (WITH 160mm UPSTAND)
 - [Symbol] TYPE C PRECAST CONCRETE KERB TO CC-SCD-01101 (WITH 80mm UPSTAND SPLAYED AT 45 DEG.)
 - [Symbol] TYPE D PRECAST DROPPED KERB TO CC-SCD-01103 (WITH 0mm UPSTAND)
 - [Symbol] VEHICULAR DROPPED KERB (25mm UPSTAND)
 - [Symbol] RANDOM RUBBLE MASONRY CAPPING TO EXISTING HARBOUR WALL, TO APPENDIX 24/1
 - [Symbol] KASSEL KERB AS PER DRAWING 5155640/HTR/SCD/0015, (160mm UPSTAND)
 - [Symbol] HEDGE - TO APPENDIX 30/1
 - [Symbol] PROPOSED TRAFFIC SIGNS, TO APPENDIX 12/1
 - [Symbol] PROPOSED VERGE DELINEATORS TO APPENDIX 12/2 OF THE SPECIFICATION
 - [Symbol] PROPOSED CYCLE LANE SEPARATORS TO APPENDIX 12/2 OF THE SPECIFICATION
 - [Symbol] PENCIL BOLLARDS TO APPENDIX 12/2
 - [Symbol] PROPOSED TIMBER POST & RAIL FENCE TO TII CC-SCD-00301
 - [Symbol] PROPOSED TIMBER POST AND TENSION MESH FENCE TO TII CC-SCD-00320
 - [Symbol] PROPOSED RAILING TYPE 1 TO APPENDIX 4/2
 - [Symbol] PROPOSED RAILING TYPE 2 TO APPENDIX 4/2 OF THE SPECIFICATION
 - [Symbol] PEDESTRIAN GUARDRAIL TO APPENDIX 4/2
 - [Symbol] PROPOSED GREENWAY GATE
 - [Symbol] SINGLE STEEL FIELD GATE TO TII-SCD-00309 (TYPE Z)
 - [Symbol] PB PROPOSED PARK BENCH AS PER APPENDIX 30/2
 - [Symbol] FS RELOCATED FISHING STAND
 - [Symbol] MEM RELOCATED MEMORIAL
 - [Symbol] PT PROPOSED PICNIC TABLE AS PER APPENDIX 30/2
 - [Symbol] CC PROPOSED CYCLE COUNTERS AS PER APPENDIX 30/2
 - [Symbol] MR PROPOSED MOORING RING TO APPENDIX 30/2
 - [Symbol] CS PROPOSED CYCLE STANDS TO APPENDIX 30/2
 - [Symbol] CRS PROPOSED CYCLE REPAIR STAND AS PER APPENDIX 30/2
 - [Symbol] LB PROPOSED LITTER BIN AS PER APPENDIX 30/2
 - [Symbol] PROPOSED LIGHTING COLUMNS AS PER APPENDIX 13/1 (TYPE A)
 - [Symbol] PROPOSED LIGHTING COLUMN (ROOTING ONLY) AS PER APPENDIX 13/1 (TYPE A)
 - [Symbol] PROPOSED LIGHTING UNITS AS PER APPENDIX 13/1 (TYPE B)
 - [Symbol] PROPOSED LIGHTING COLUMN AS PER APPENDIX 13/1 (TYPE C)
 - [Symbol] PROPOSED LIGHTING COLUMN AS PER APPENDIX 13/1 (TYPE E)
 - [Symbol] PROPOSED LIGHTING COLUMN AS PER APPENDIX 13/1 (TYPE F)
 - [Symbol] PROPOSED TABLE TOP RAMP

Purpose: FOR TENDER

© ORDNANCE SURVEY IRELAND LICENSE No. AR 0082521
ORDNANCE SURVEY IRELAND & GOVERNMENT OF IRELAND

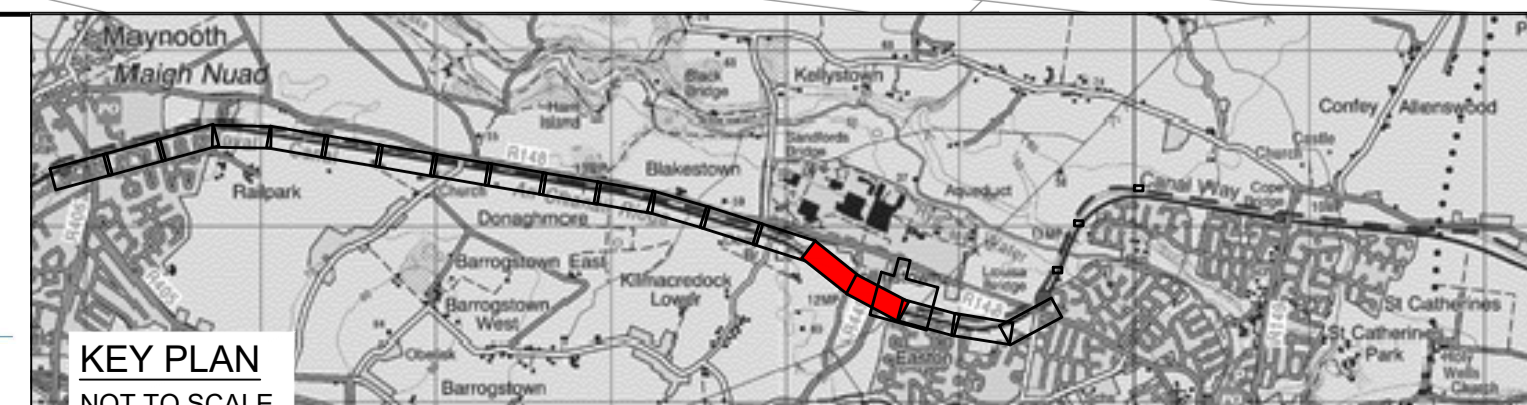

Rev	Description	By	Date	Chk'd	Auth
---	---	---	---	---	---
---	---	---	---	---	---
ATKINS
Member of the SNC-Lavalin Group

Atkins House, 150-155 Aileside
Business Park, Swords, Co. Dublin
Tel (+353) 01 810 8000
Fax (+353) 01 810 8001

Unit 2B, 2200 Cork Airport
Business Park, Cork
Tel (+353) 021 429 0300
Fax (+353) 021 429 0360

1st Floor Technology House
Parkmore Technology Park, Galway
Tel (+353) 091 786 050
Fax (+353) 091 779 830

Client: KILDARE COUNTY COUNCIL

Project: THE ROYAL CANAL GREENWAY
MAYNOOTH TO CONFENVY

Title: GENERAL ARRANGEMENT SHEET 8 OF 12

Original Scale 1:500 at A1 1:1000 at A3	Design/Drawn DC	Checked ST	Authorised DM
Status T	Date 28.09.17	Date 28.09.17	Date 28.09.17
Drawing Number 5155640 / HTR / DR / 0108	Rev -		

File: 5155640_HTR_DR_0108.dwg
Date: Oct 02, 2023 - 11:27am
Plotted by: RGranghy